



S:\Projects\PRIP\Water Action Plan\Recharge\06 COTTONWOOD BSR\04 DATA\GIS\CWR\_StelMap\_11x17.dwg

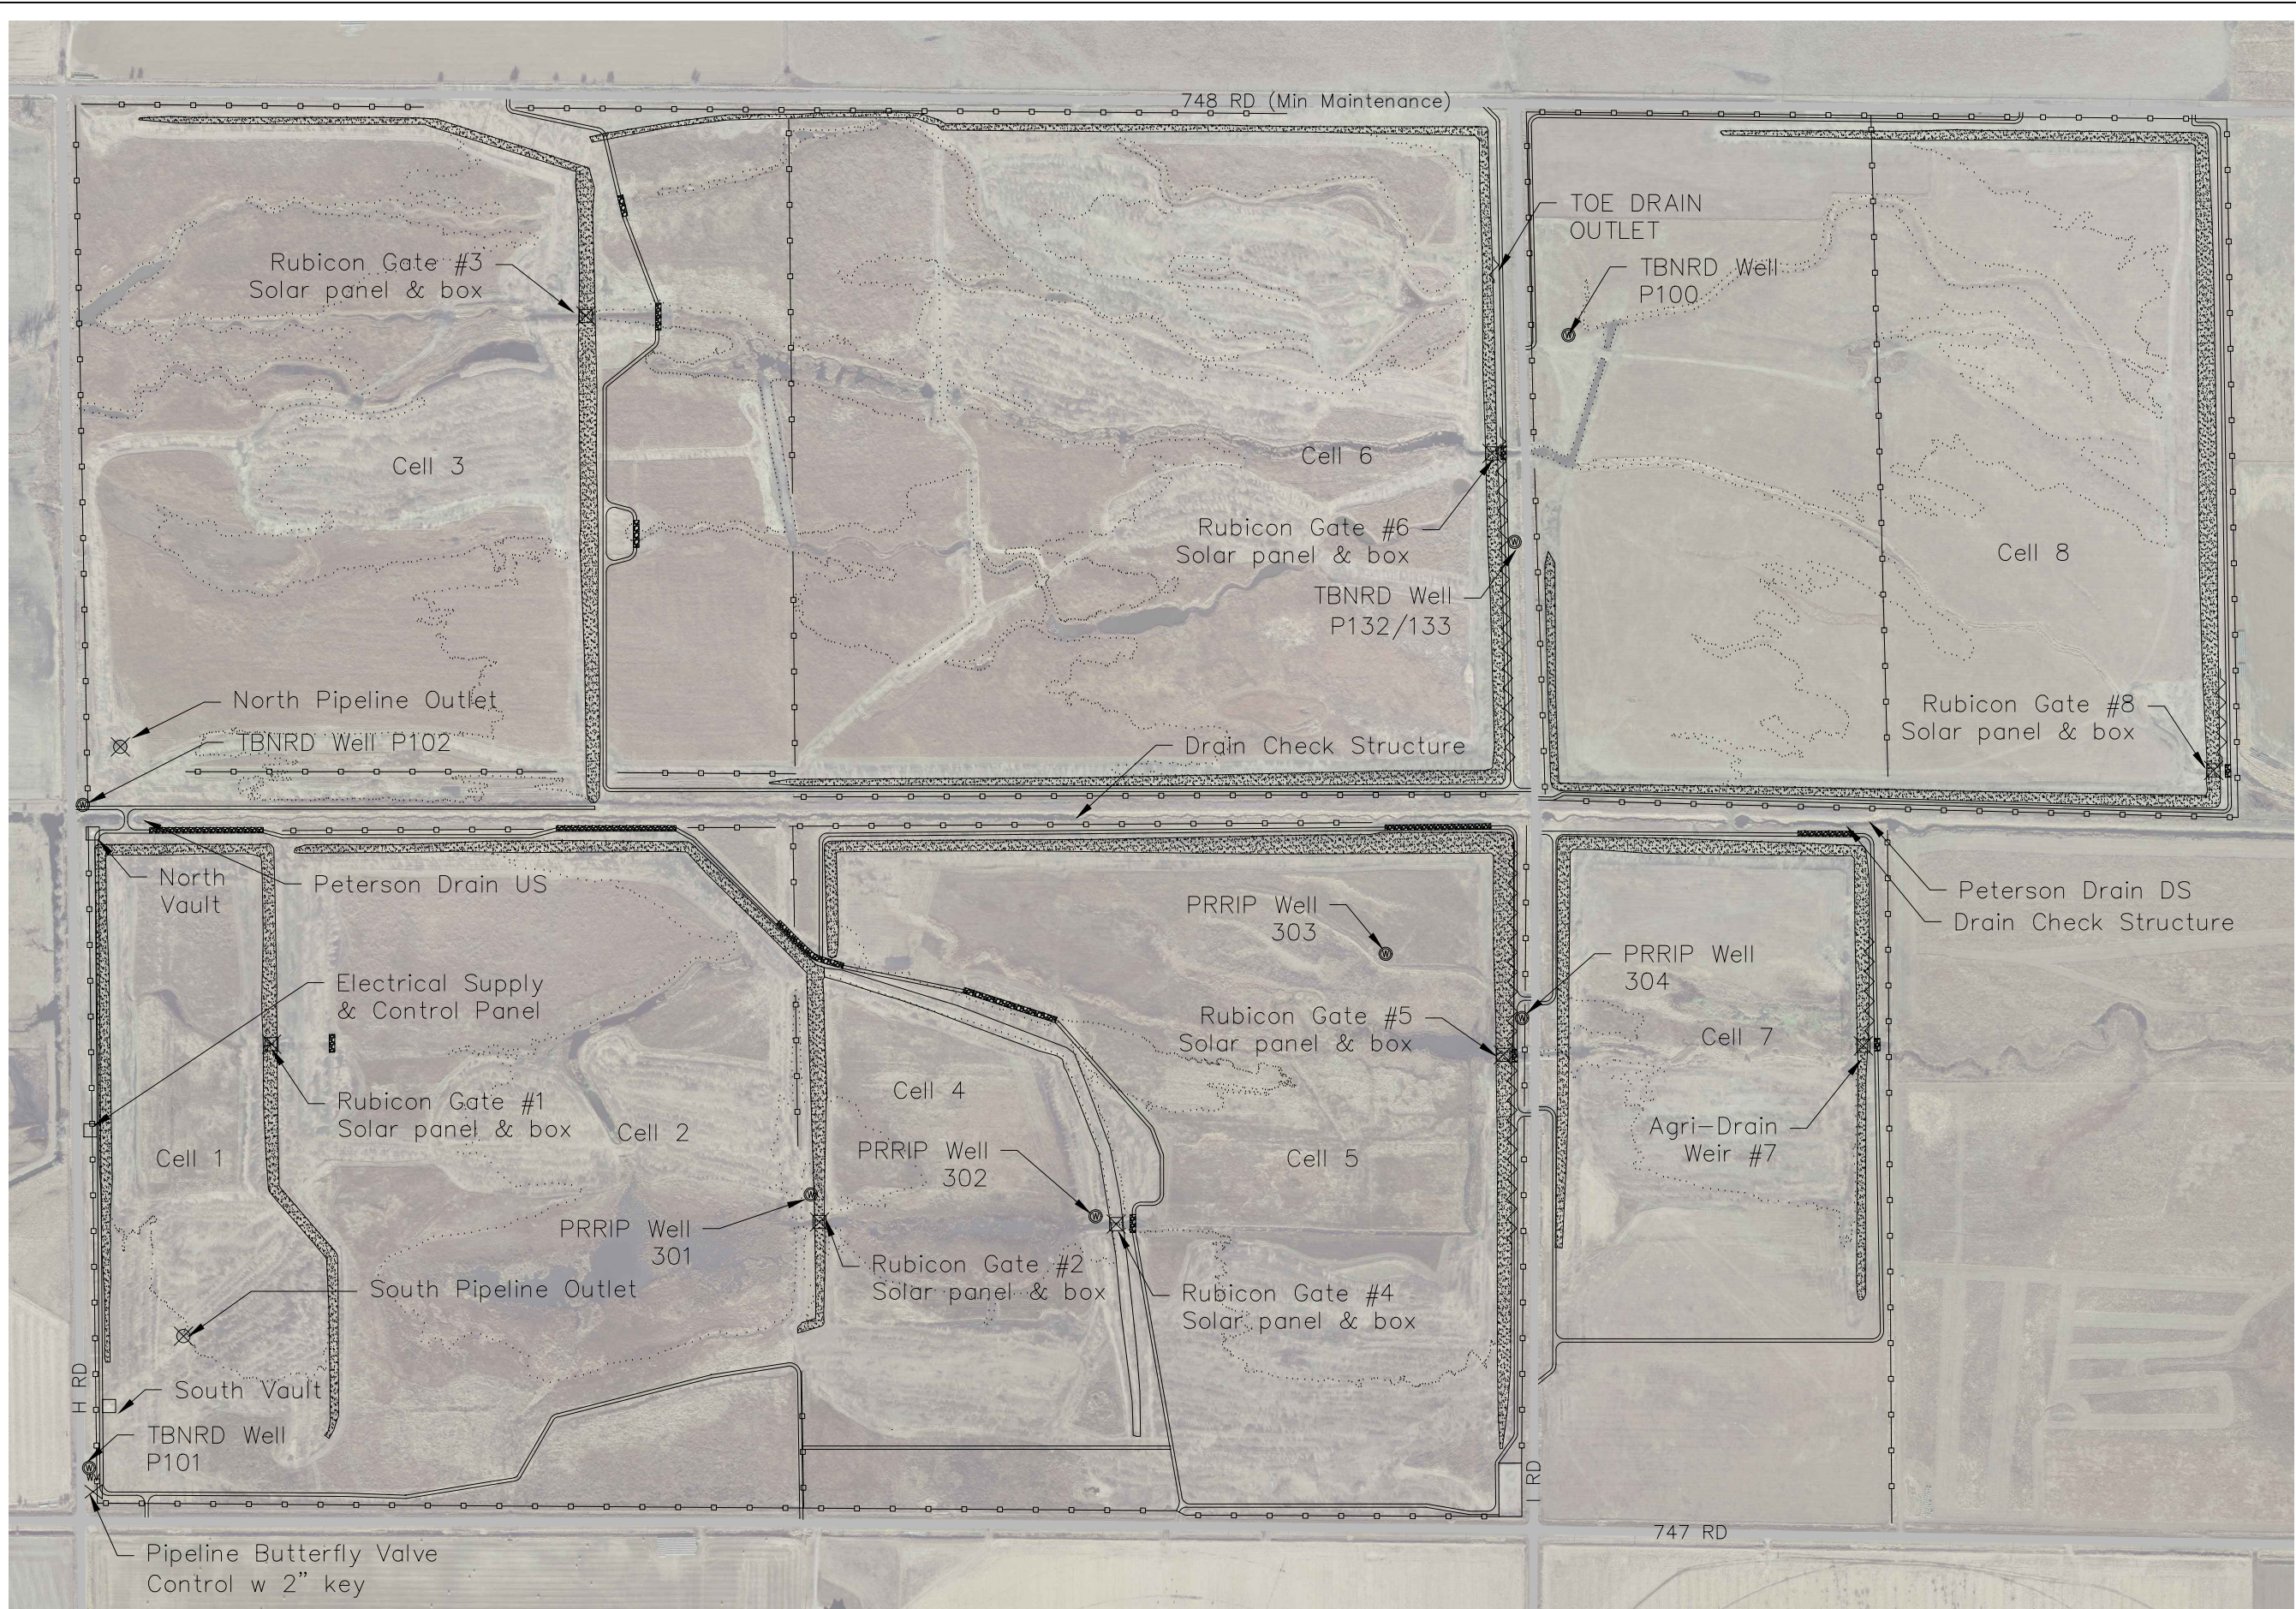

4111 4TH AVENUE, STE 6  
KEARNEY, NE 68845  
308-237-5728  
WWW.HEADWATERSCORP.COM

**LEGEND**

—○— FENCE	— TOE DRAIN
— GRAVEL CROSSING	— FULL POOL CONTOUR
— BERM	
— ACCESS	
WV VALVE	WATER CONTROL STRUCTURE
W WELL	PIPELINE INFRASTRUCTURE

1 INCH =   
SHEET SIZE: 11x17

**PLATTE RIVER RECOVERY  
IMPLEMENTATION  
PROGRAM**

**COTTONWOOD RANCH  
BROAD-SCALE  
RECHARGE  
PROJECT MAP**



PLATTE RIVER  
RECOVERY IMPLEMENTATION PROGRAM  
WWW.PLATTERIVERPROGRAM.ORG

**NOTES**

- MAP WILL BE UPDATED AS INFRASTRUCTURE AND OTHER PROJECT COMPONENTS (I.E., FENCE, ETC.) ARE ADDED, ELIMINATED, AND CHANGED.
- FULL POOL CONTOURS ARE DERIVED FROM 2019 LIDAR. HAVE NOT BEEN CORRECTED FOR VEGETATION OR HYDRAULIC HEAD DURING OPERATIONS. PONDED AREAS SHOULD BE MORE EXPANSIVE THAN SHOWN (EXTENTS WILL BE ASSESSED DURING OPERATIONS).
- BURIED PIPELINE AND BURIED ELECTRICAL FROM CONTROL PANEL TO VALVES ARE NOT SHOWN.